



---



A G A V E A T P A L M C A N Y O N

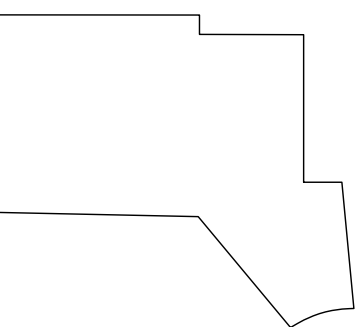

NO.	DATE	DESCRIPTION
01	TBD	ENTITLEMENT SET

N. PALM CANYON DRIVE

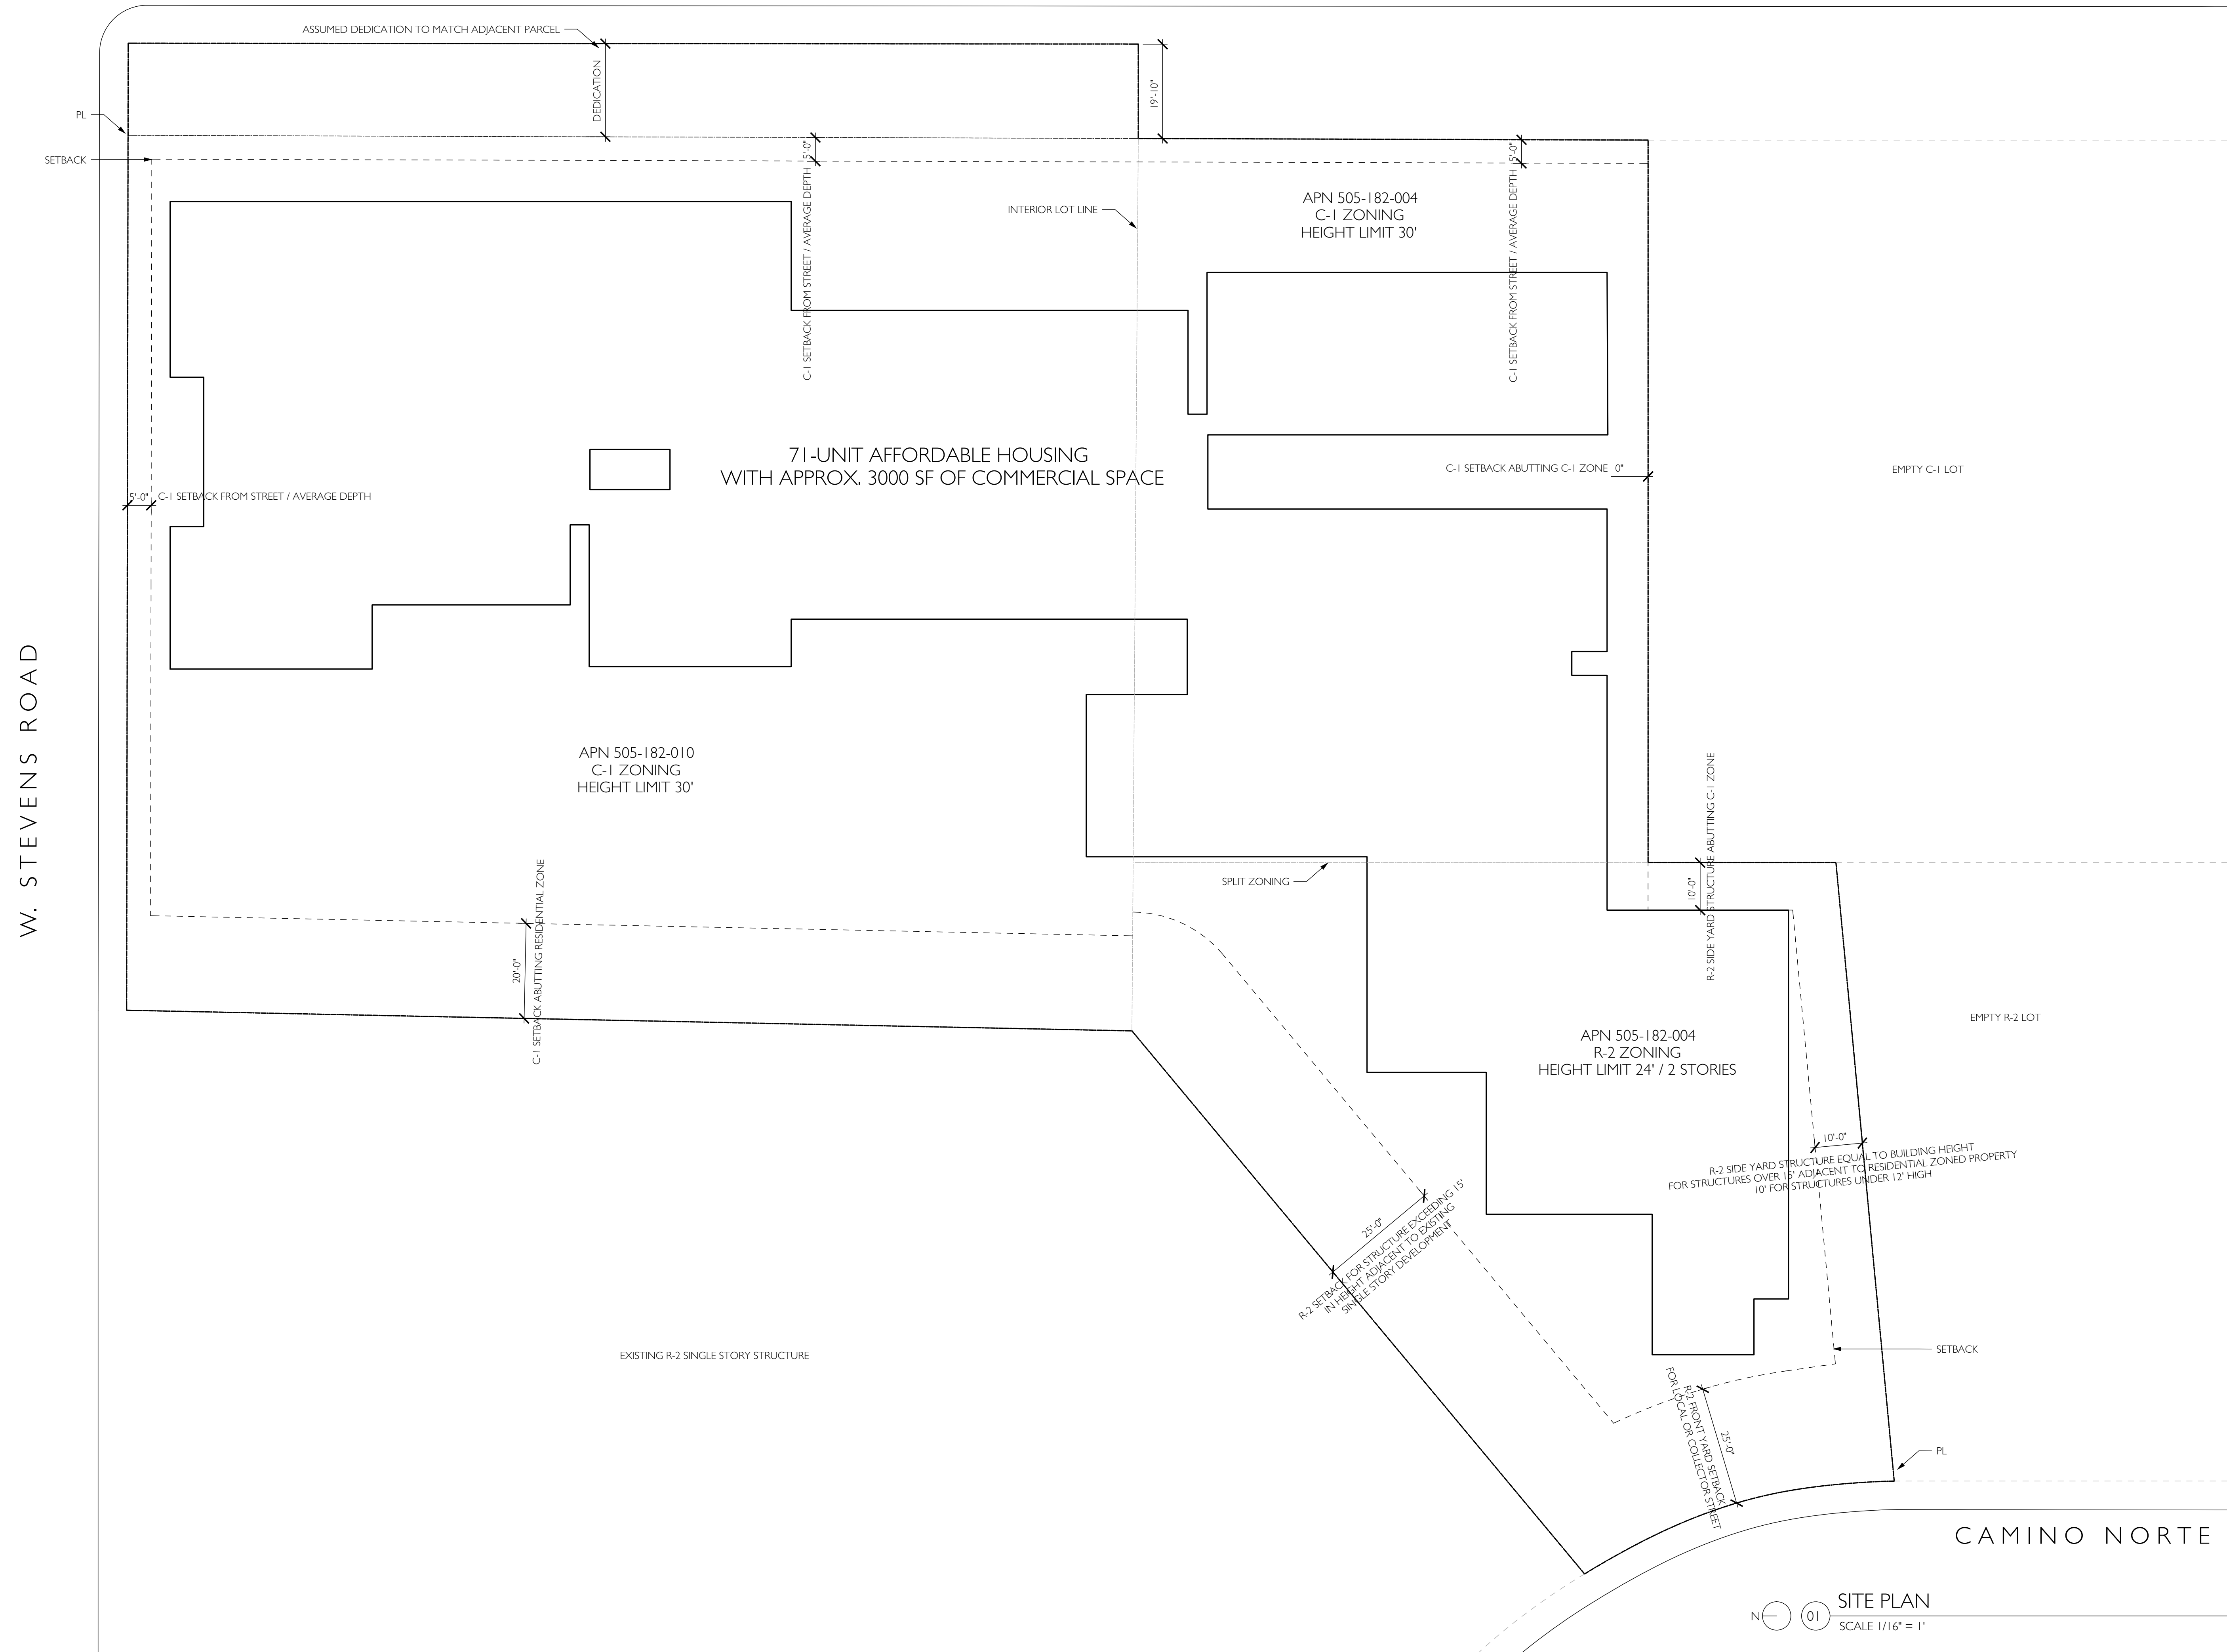

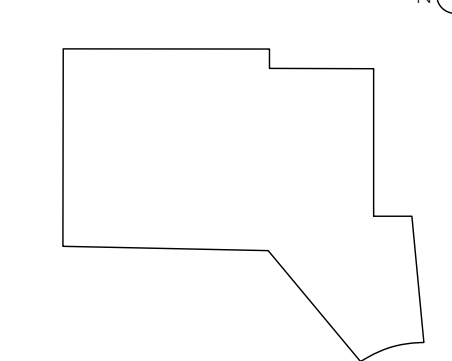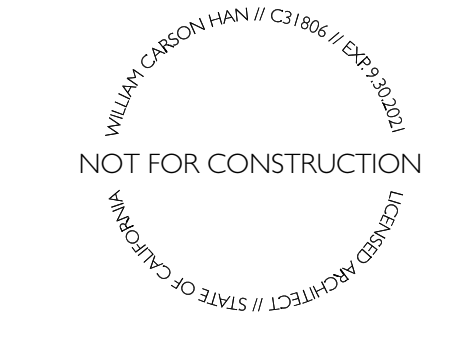

AGAVE AT PALM CANYON /  
N. PALM CANYON DRIVE &  
W. STEVENS ROAD  
PALM SPRINGS, CA 92262

NO.	DATE	DESCRIPTION
01	TBD	ENTITLEMENT SET

FIRST  
FLOOR  
PLAN



A201

N. PALM CANYON DRIVE

W. STEVENS ROAD



01 GROUND FLOOR PLAN  
SCALE 1/16" = 1'

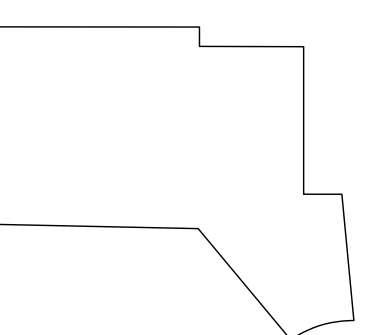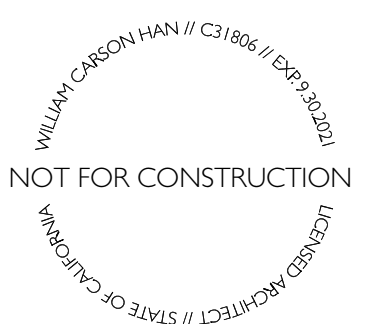

AGAVE AT PALM CANYON /  
N. PALM CANYON DRIVE &  
W. STEVENS ROAD  
PALM SPRINGS, CA 92262

NO.	DATE	DESCRIPTION
01	TBD	ENTITLEMENT SET

SECOND  
FLOOR PLAN

