




# CHOC P.S. FAMILY APARTMENTS CHOC (Community Housing Opportunities Corporation)

SAN RAFAEL DR / INDIAN CANYON DR, PALM SPRINGS, CA

## COLOR PERSPECTIVES

**INTERACTIVE DESIGN CORPORATION**  
189 SOUTH CLAYC DRIVE, SUITE 110, PALM SPRINGS, CA 92262  
P: 760.323.4990 E: MAIL@INTERACTIVEDESIGNCORP.COM



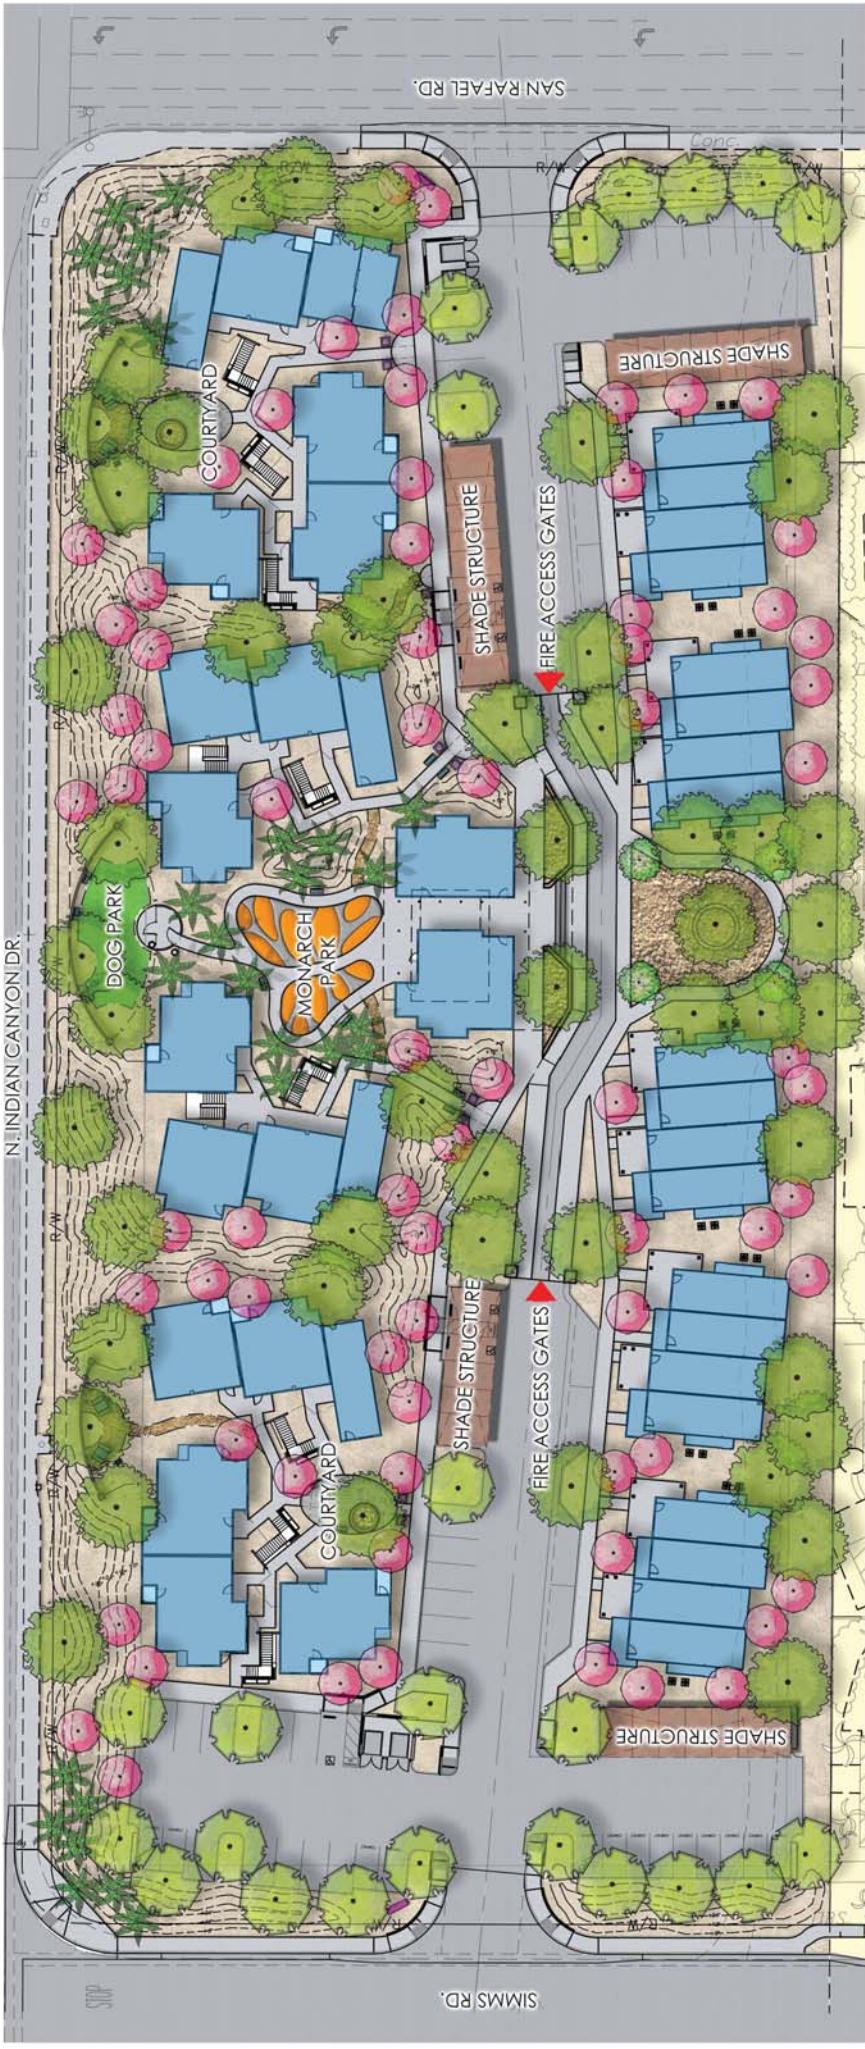

**COMPREHENSIVE CONCEPT PLANT SCHEDULE**


<ul style="list-style-type: none"> <li>WEDGE SHADE TREE</li> <li>ACACIA SALICINA / WILLOW ACACIA</li> <li>ACACIA STROPHILIA / SHEDDING ACACIA</li> <li>DALBERGIA SIBIROO / FRODOWOOD</li> <li>DALECHIA SIBIROO / FRODOWOOD</li> <li>PARANOCALIA CALORIDA / BALEE PALEO VERDE</li> <li>TYLANTA TRU / TRU TREE</li> </ul>	<ul style="list-style-type: none"> <li>TYLANTA TRU / TRU TREE</li> <li>TYLANTA TRU / TRU 



7.1 of 18






OVERALL ILLUSTRATIVE  
LANDSCAPE PLAN

**CHOC P.S. FAMILY APARTMENTS**  
*CHOC (Community Housing Opportunities Corporation)*

SAN RAFAEL DR / INDIAN CANYON DR, PALM SPRINGS, CA

1812  
NOVEMBER 21, 2018

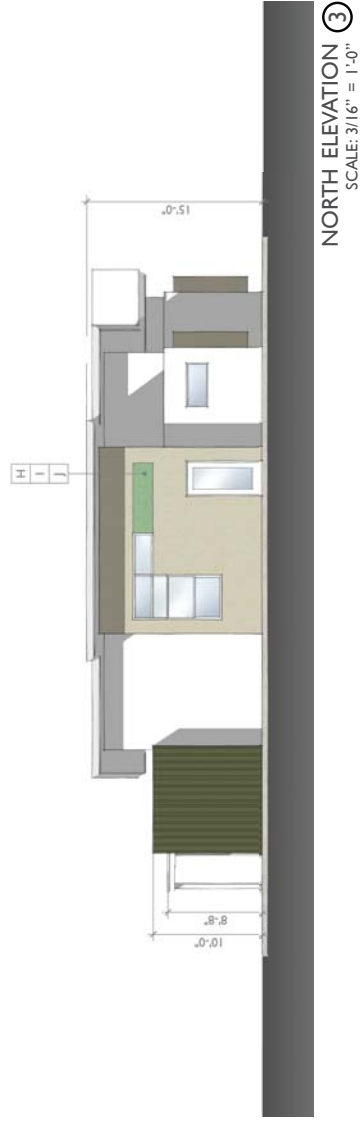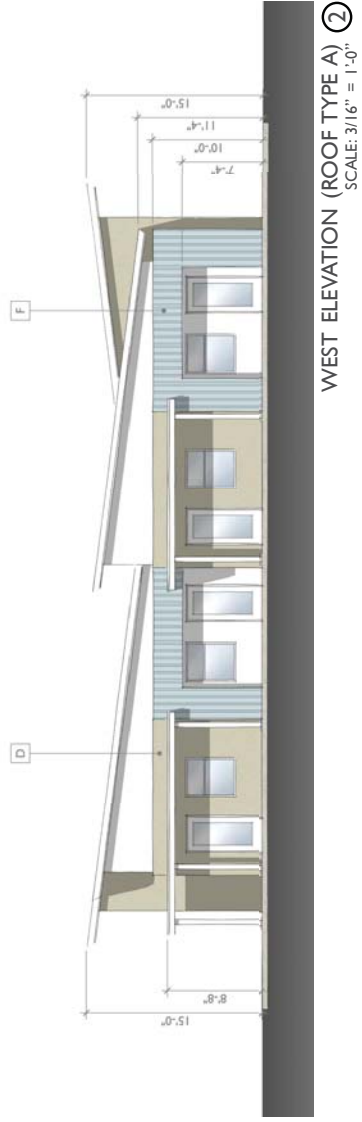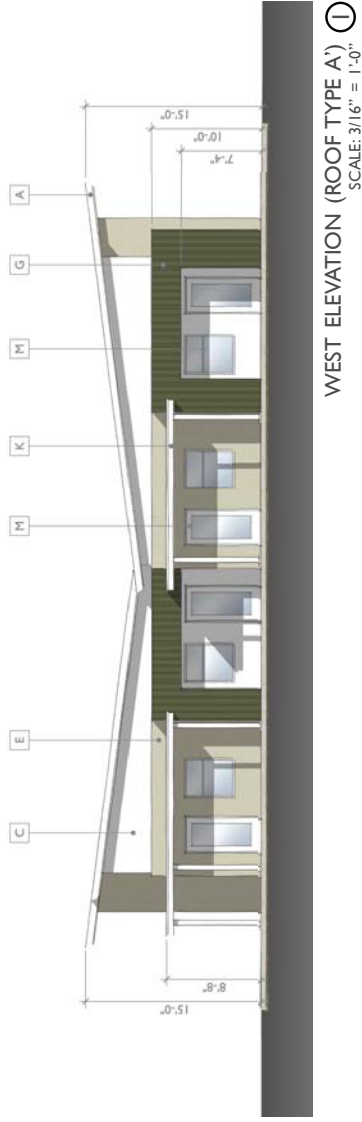

PERSPECTIVES (ROOF TYPE A)



11 of 18

# CHOC P.S. FAMILY APARTMENTS

(Community Housing Opportunities Corporation)

## BUILDING A

EXTERIOR ELEVATIONS & PERSPECTIVES

**INTERACTIVE DESIGN CORPORATION**  
199 SOUTH CLAYC DRIVE, SUITE 110, PALM SPRINGS, CA 92262  
7:50.333.4990 E-MAIL@INTERACTIVEDSIGNCORP.COM

1812  
NOVEMBER 21, 2018

SAN RAFAEL DR / INDIAN CANYON DR, PALM SPRINGS, CA






WEST ELEVATION ①  
SCALE: 3/16" = 1'-0"



SOUTH ELEVATION ②  
SCALE: 3/16" = 1'-0"

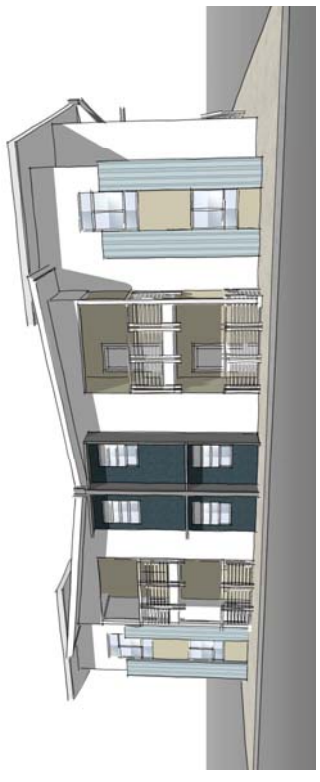

PERSPECTIVES



① BLDG B  
② BLDG B1  
N SITE KEY MAP

12.2 of 20

**PALM SPRINGS AFFORDABLE HOUSING  
CHOC (Community Housing Opportunities)**

SAN RAFAEL DR / INDIAN CANYON DR, PALM SPRINGS, CA

**BUILDING B  
EXTERIOR ELEVATIONS  
& PERSPECTIVES**



INTERACTIVE DESIGN CORPORATION  
199 SOUTH CHOC DRIVE, SUITE 100, PALM SPRINGS, CA 92262  
T: 760.323.4990 E: MAIL@INTERACTIVEDSIGNCORP.COM


1812  
NOVEMBER 21, 2018



PERSPECTIVES



13.2 of 18

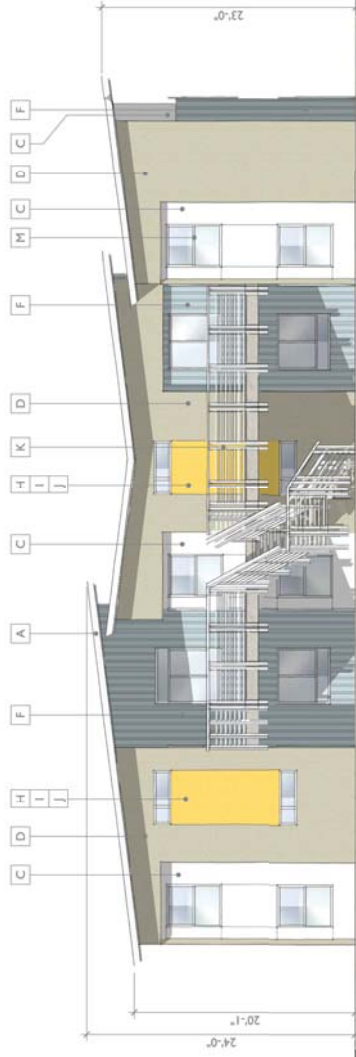

SOUTH ELEVATION ①  
SCALE: 3/16" = 1'-0"



EAST ELEVATION ②  
SCALE: 3/16" = 1'-0"

**CHOC P.S. FAMILY APARTMENTS**  
*(Community Housing Opportunities Corporation)*

SAN RAFAEL DR / INDIAN CANYON DR, PALM SPRINGS, CA


**BUILDING C**  
EXTERIOR ELEVATIONS  
& PERSPECTIVES



INTERACTIVE DESIGN CORPORATION  
189 SOUTH CHOC DRIVE, SUITE 100, PALM SPRINGS, CA 92262  
T: 760.333.4990 E: MAIL@INTERACTIVEDESIGNCORP.COM

1812

NOVEMBER 21, 2018

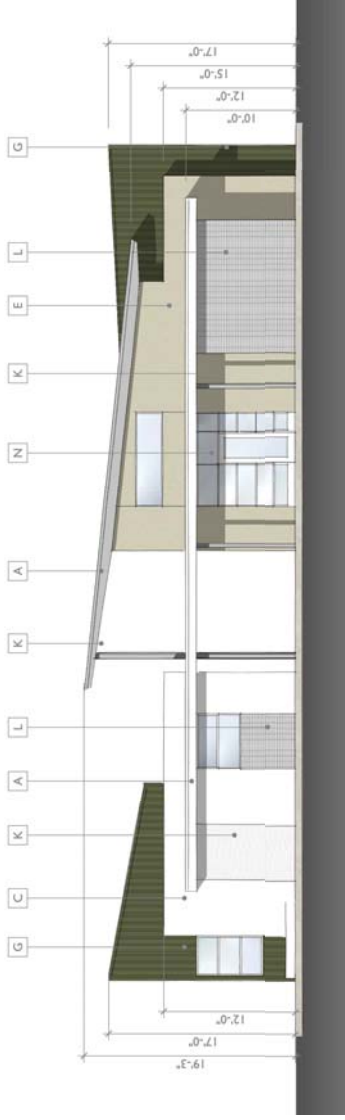

**EAST ELEVATION ①**  
SCALE: 3/16" = 1'-0"




**WEST ELEVATION ②**  
SCALE: 3/16" = 1'-0"



**SOUTH ELEVATION ③**  
SCALE: 3/16" = 1'-0"



PERSPECTIVES

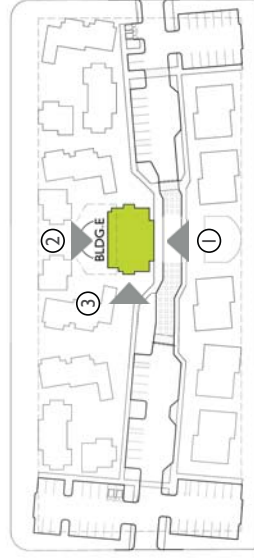

SITE KEY MAP

**15.2** of 18

**CHOC P.S. FAMILY APARTMENTS**  
*CHOC (Community Housing Opportunities Corporation)*

SAN RAFAEL DR / INDIAN CANYON DR, PALM SPRINGS, CA

**BUILDING E**  
EXTERIOR ELEVATIONS  
& PERSPECTIVES

**INTERACTIVE DESIGN CORPORATION**  
189 SOUTH CHOC DRIVE, SUITE 100, PALM SPRINGS, CA 92262  
760.333.4990 E-MAIL@INTERACTIVEDESIGNCORP.COM

1812

NOVEMBER 21, 2018